


ROBERT J. FOSTER ARCHITECT
 36 Groveside Road, Portland, Maine 04102
 (207) 761-3822


Project Title
VOANNE SENIOR HOUSING
 School Street
 Waldoboro, Maine

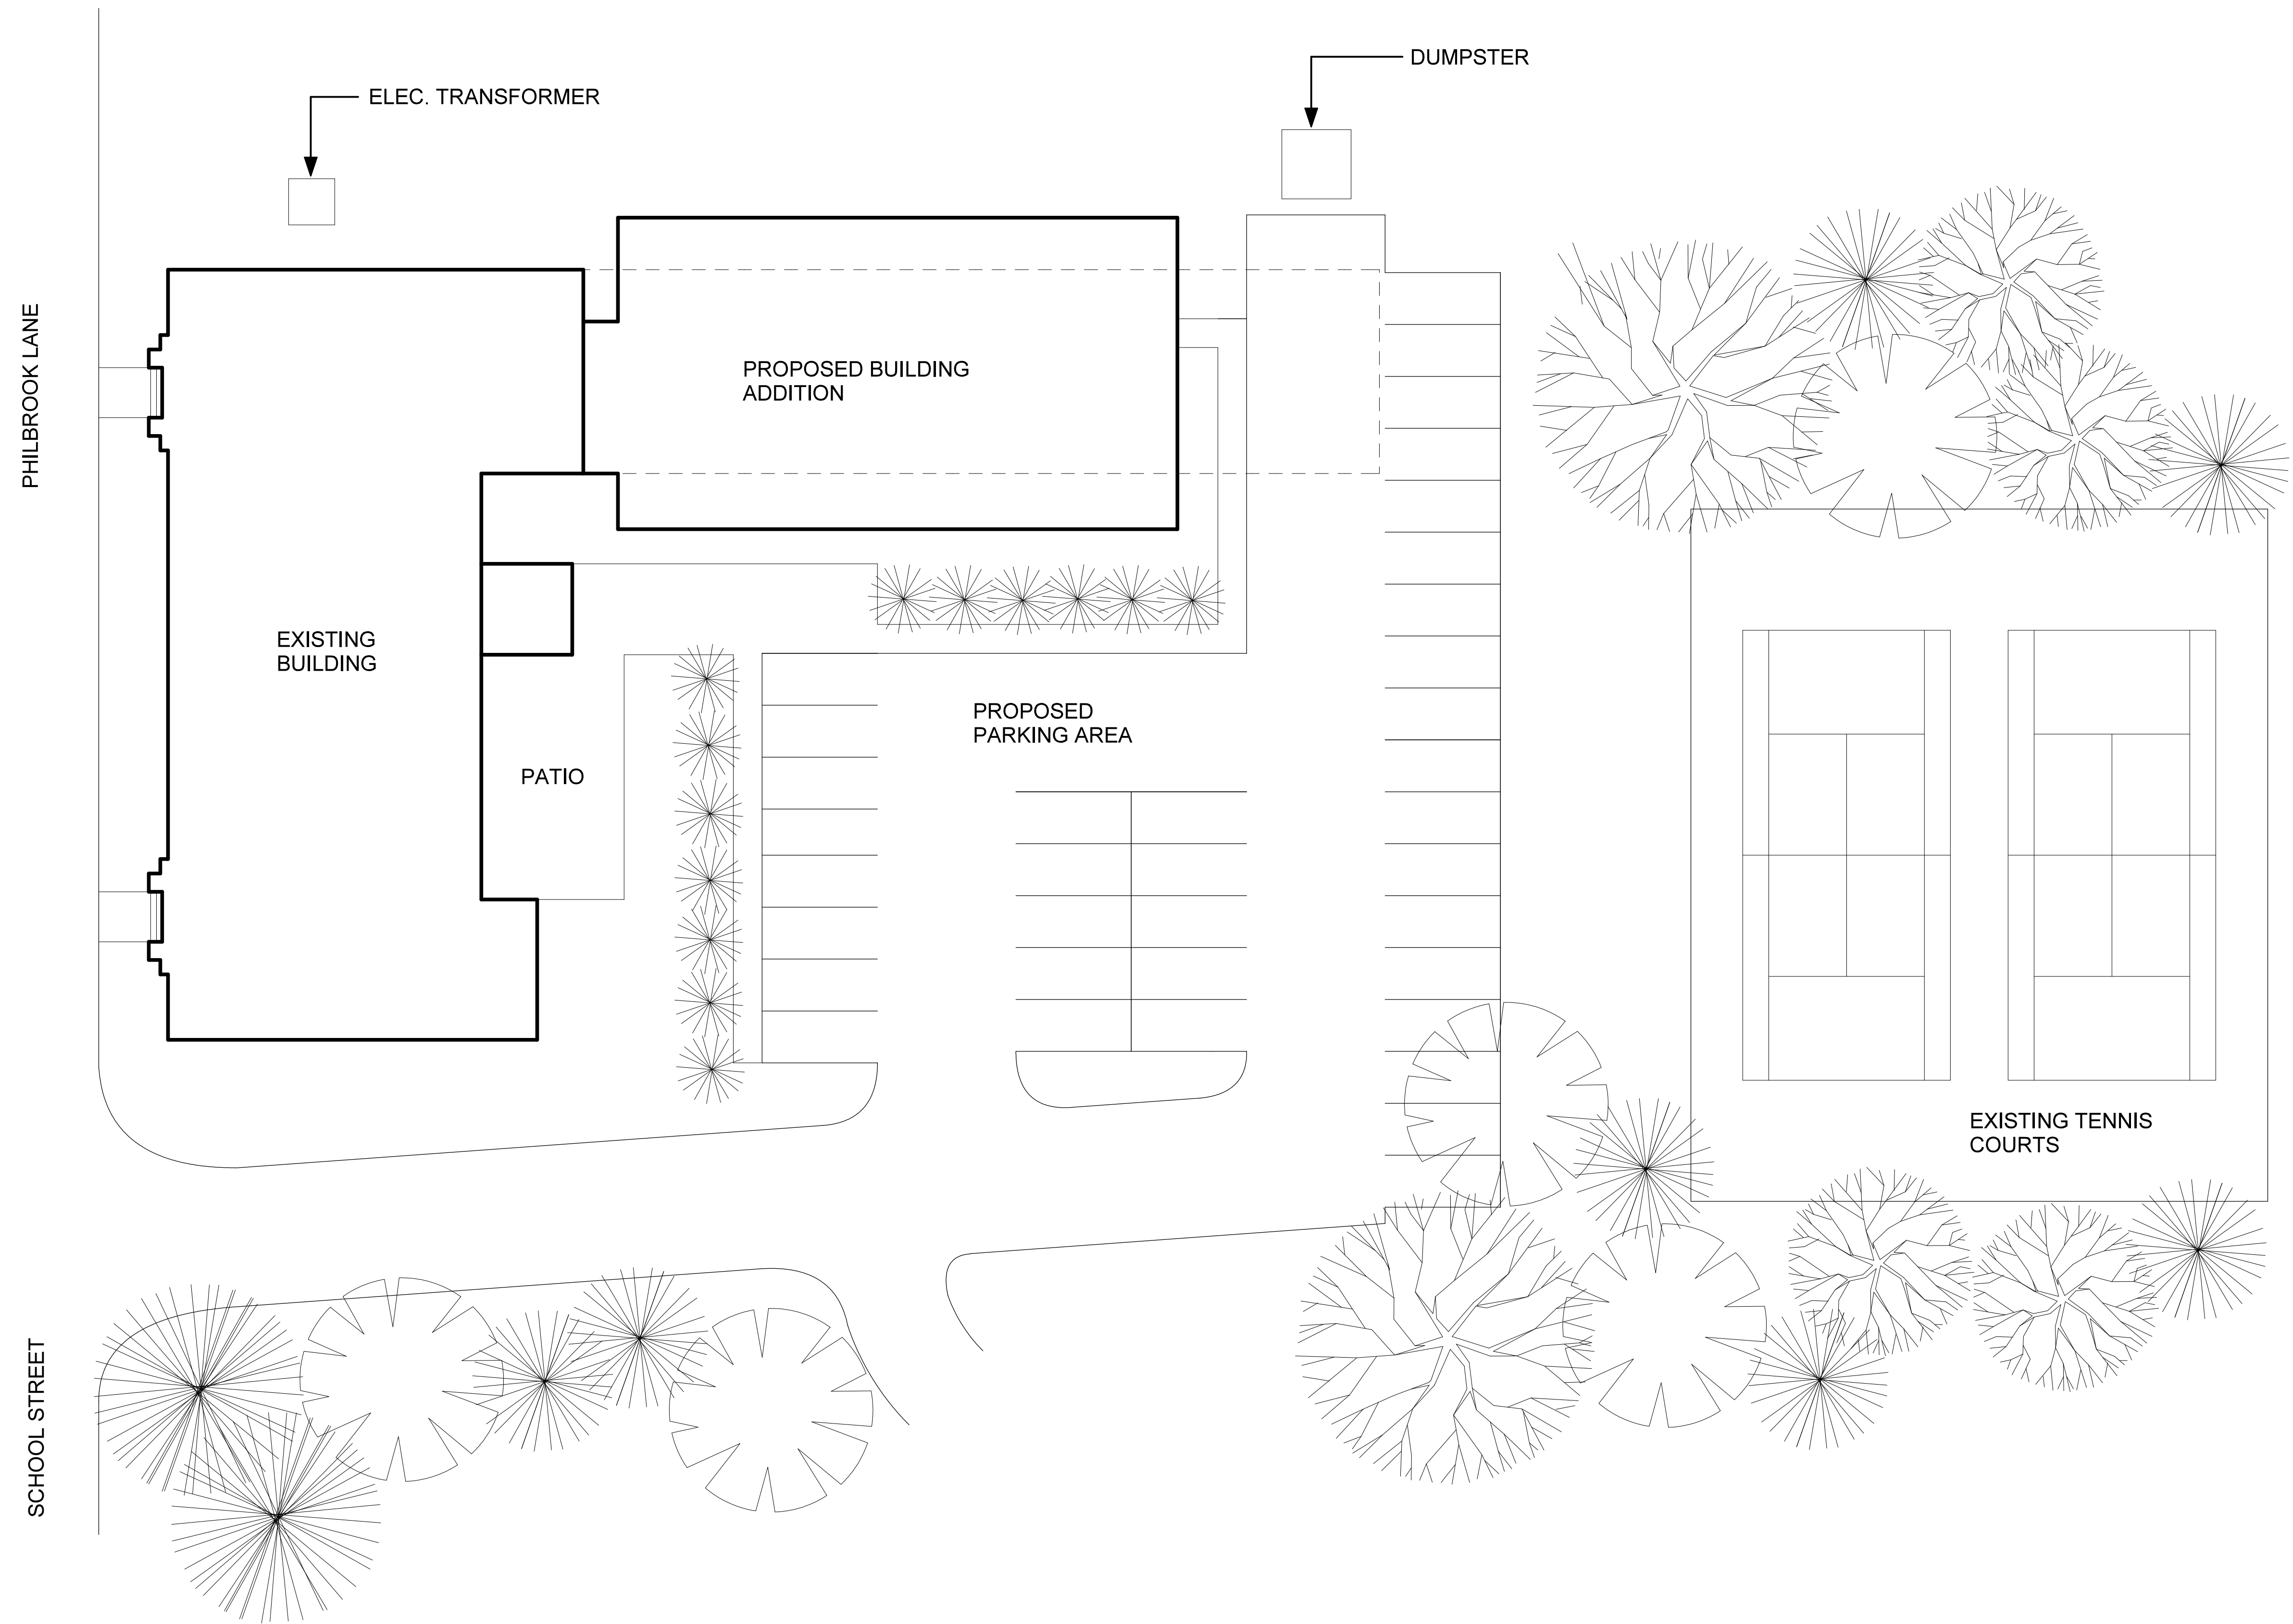

Mark	Date	Description
	06 - 23 - 20	CONCEPT DRAWINGS
Issue Dates		

PROPOSED SITE PLAN


Drawing Number
S10.1

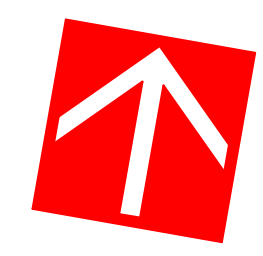

TOTAL FLOOR AREA			
	EXISTING	PROPOSED	TOTALS
FIRST FLOOR	8,090 SF	5,017 SF	13,107 SF
SECOND FLOOR	8,090 SF	5,017 SF	13,107 SF
THIRD FLOOR		4,860 SF	4,860 SF
TOTALS	16,180 SF	14,894 SF	31,074 SF

APARTMENT TOTALS	
ONE BEDROOM UNITS	32 UNITS

Mark	Date	Description
	06 - 23 - 20	CONCEPT DRAWINGS

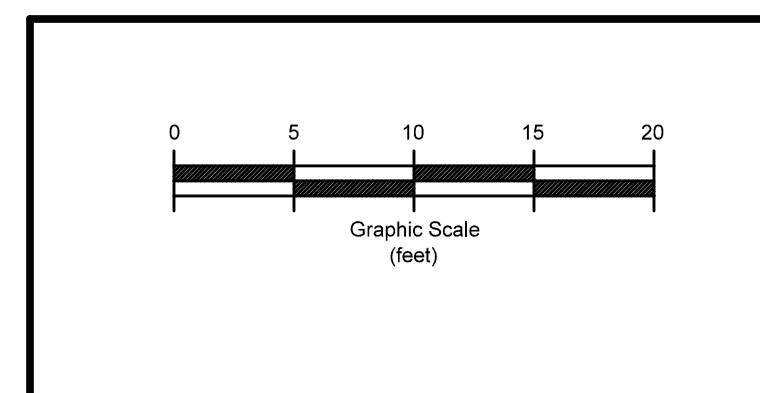



Drawing Title
PROPOSED 1st FLOOR PLAN

Drawing Number
A10.1



PROPOSED 1st FLOOR PLAN
 1/8" = 1'-0" A1

PROPOSED ADDITION
↑
↓
EXISTING BUILDING

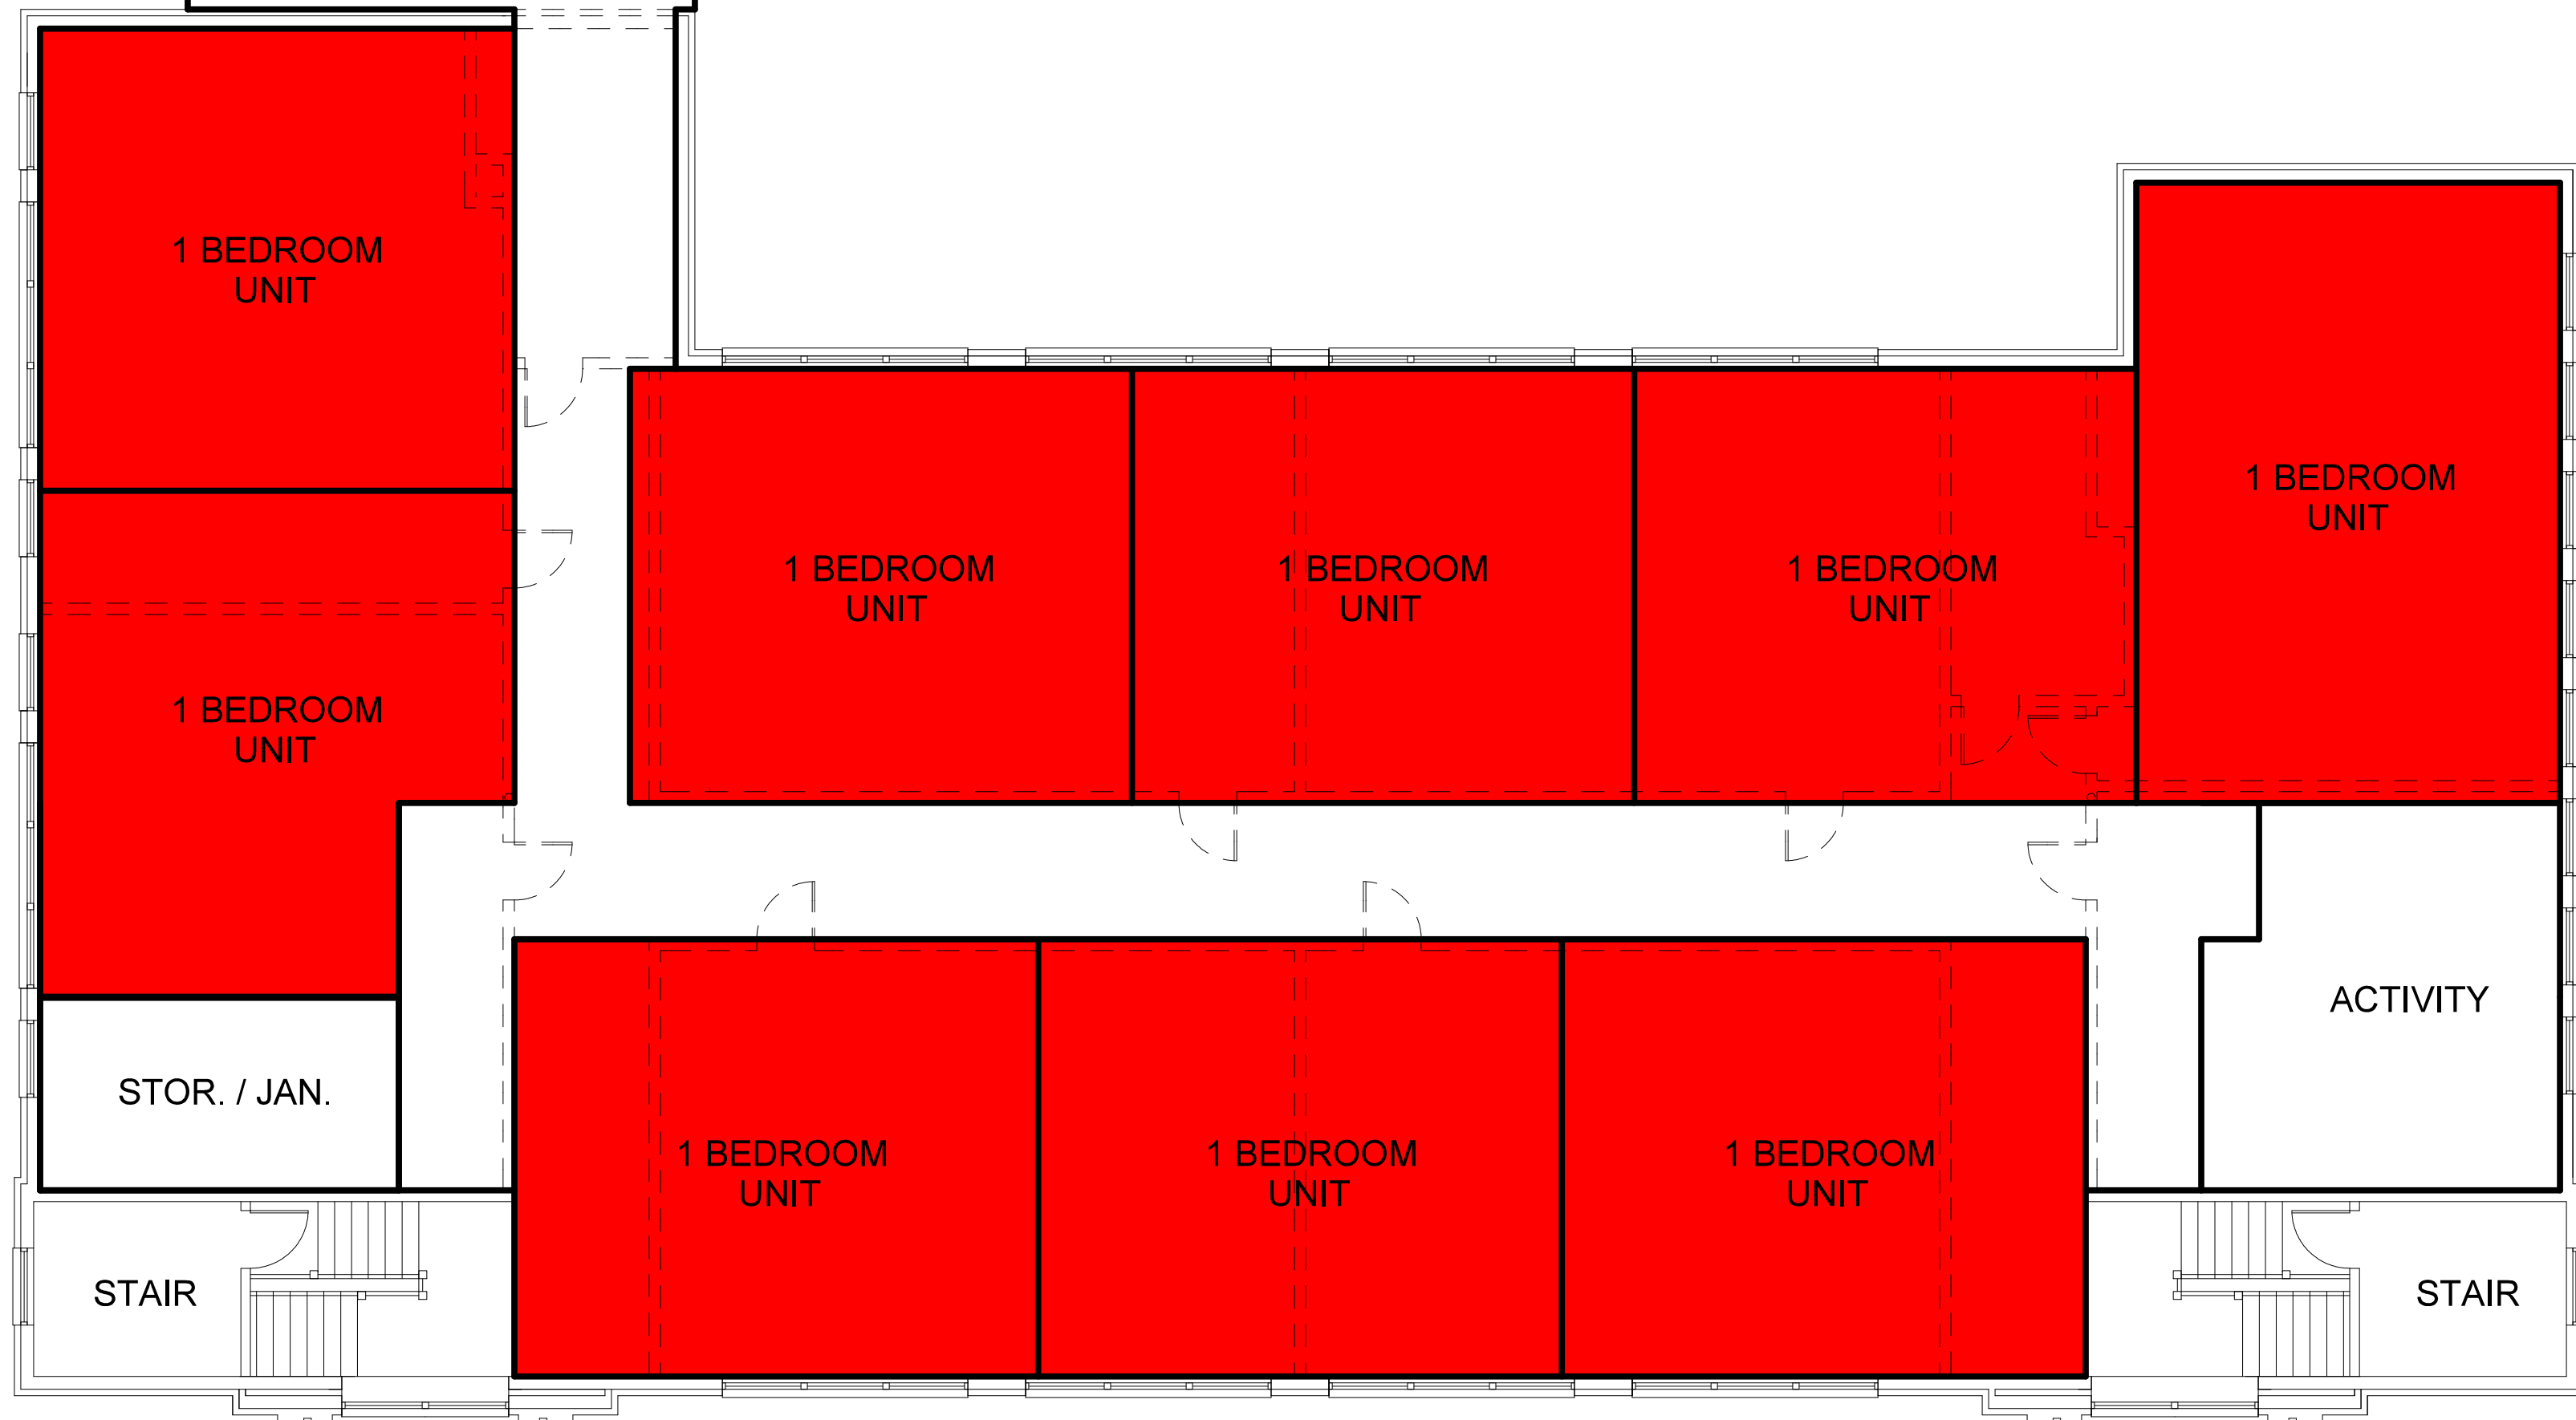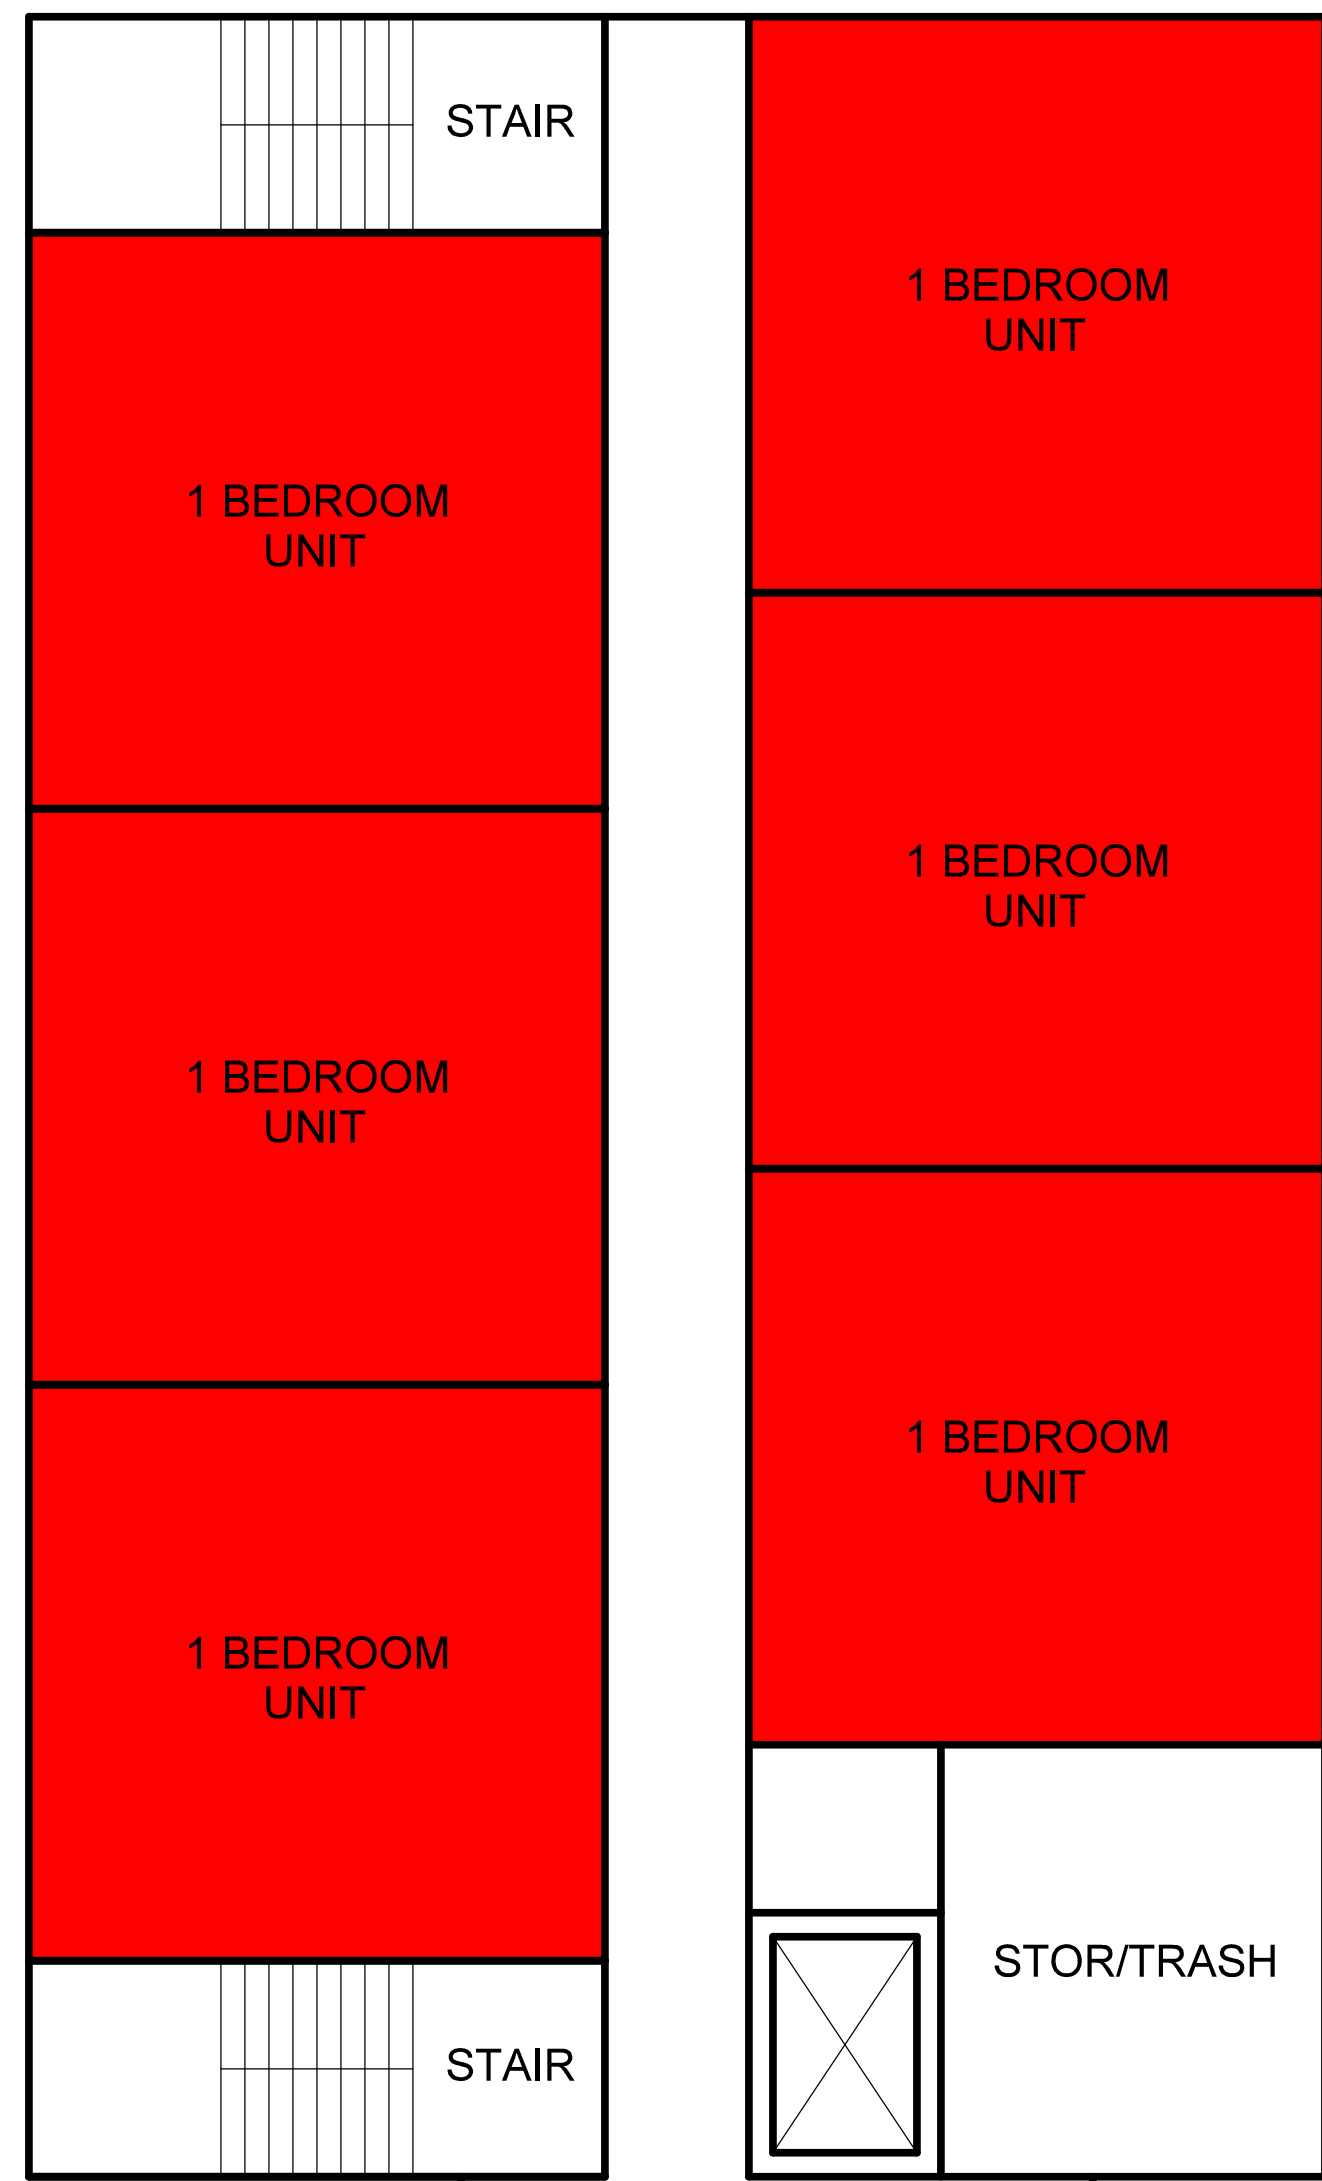

TOTAL FLOOR AREA

	EXISTING	PROPOSED	TOTALS
FIRST FLOOR	8,090 SF	5,017 SF	13,107 SF
SECOND FLOOR	8,090 SF	5,017 SF	13,107 SF
THIRD FLOOR		4,860 SF	4,860 SF
TOTALS	16,180 SF	14,894 SF	31,074 SF

APARTMENT TOTALS


ONE BEDROOM UNITS	32 UNITS
-------------------	----------

ROBERT J. FOSTER ARCHITECT
36 Groveside Road, Portland, Maine 04102
(207) 761-3822

Project Title
VOANNE SENIOR HOUSING
School Street
Waldoboro, Maine

Mark	Date	Description
	06 - 23 - 20	CONCEPT DRAWINGS


Issue Dates

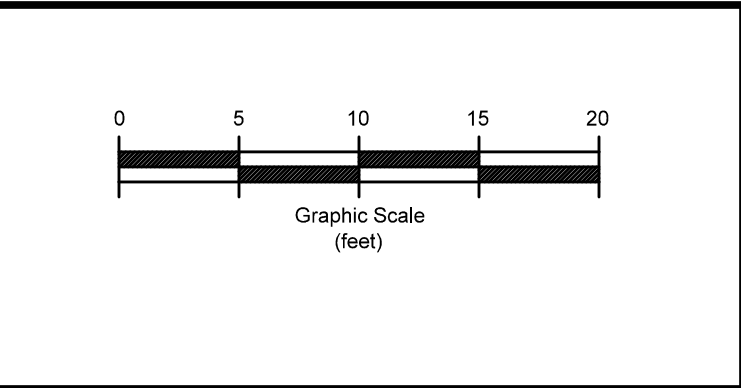

Drawing Title
PROPOSED 2nd FLOOR PLAN

Drawing Number
A10.2


PROPOSED 2nd FLOOR PLAN
1/8" = 1'-0" A1

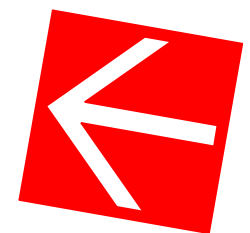


ROBERT J. FOSTER ARCHITECT
 36 Groveside Road, Portland, Maine 04102
 (207) 761-3822

Project Title
**VOANNE
 SENIOR HOUSING**
 School Street
 Waldoboro, Maine

Mark	Date	Description
	06 - 23 - 20	CONCEPT DRAWINGS
Issue Dates		

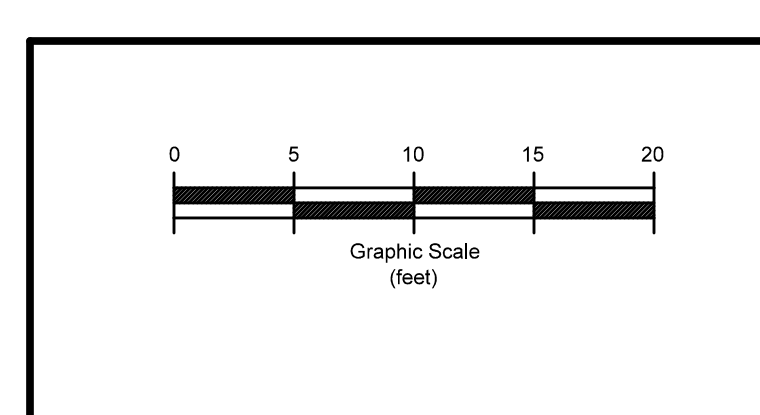


Drawing Title
**PROPOSED
 3rd FLOOR PLAN**
 Drawing Number
A10.3

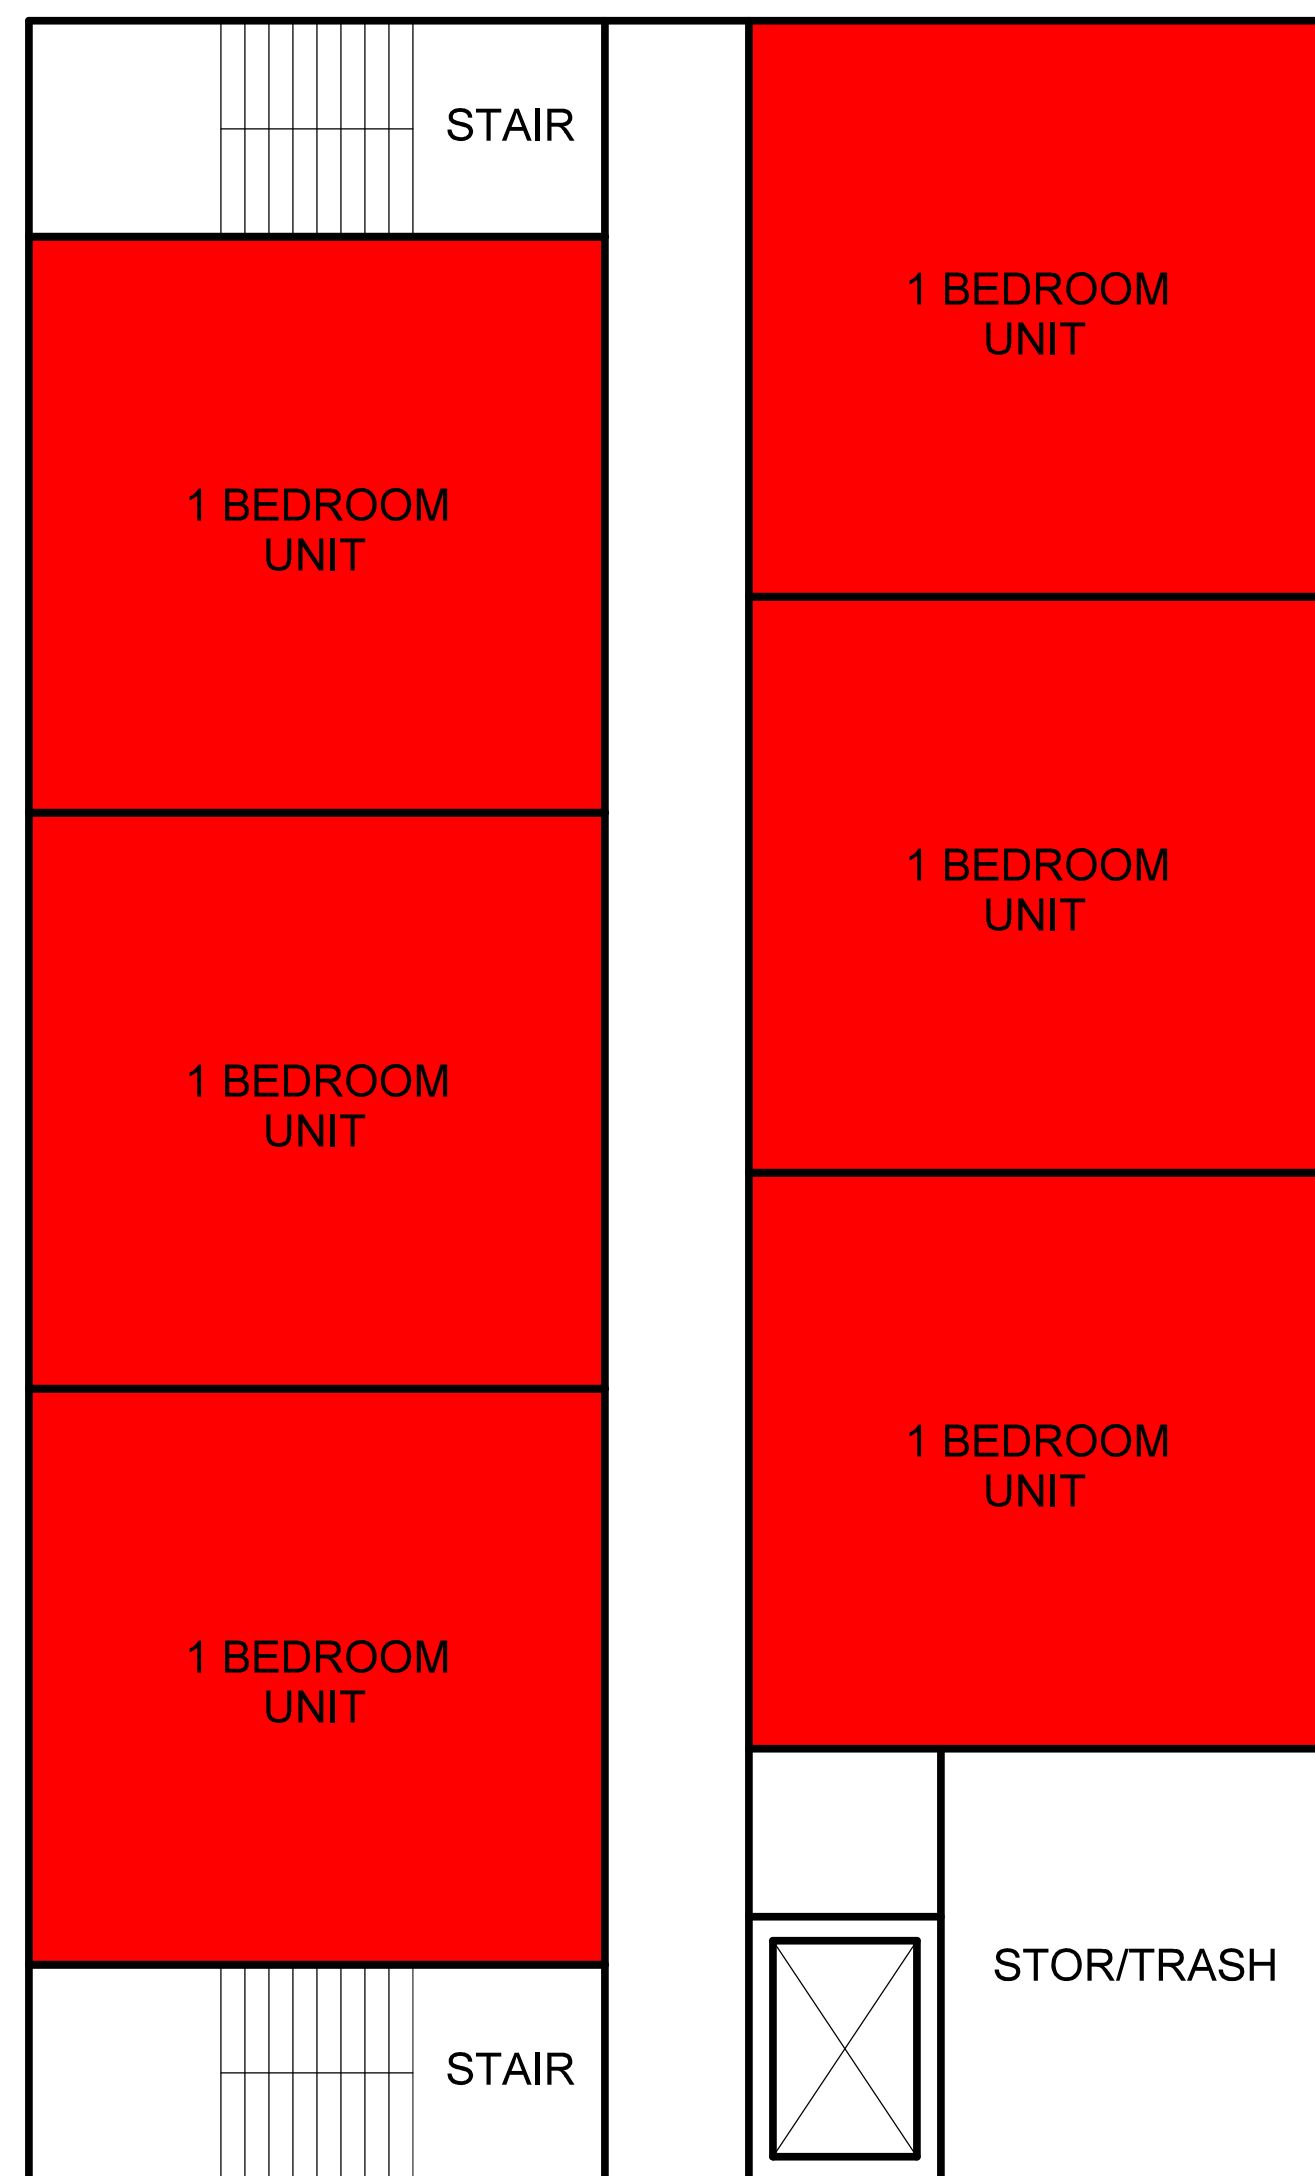

TOTAL FLOOR AREA			
	EXISTING	PROPOSED	TOTALS
FIRST FLOOR	8,090 SF	5,017 SF	13,107 SF
SECOND FLOOR	8,090 SF	5,017 SF	13,107 SF
THIRD FLOOR		4,860 SF	4,860 SF
TOTALS	16,180 SF	14,894 SF	31,074 SF

APARTMENT TOTALS	
ONE BEDROOM UNITS	32 UNITS

PROPOSED ADDITION
 EXISTING BUILDING

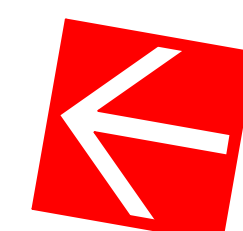


ROBERT J. FOSTER ARCHITECT
36 Groveside Road, Portland, Maine 04102
(207) 761-3822

Project Title


VOANNE
SENIOR HOUSING

School Street
Waldoboro, Maine

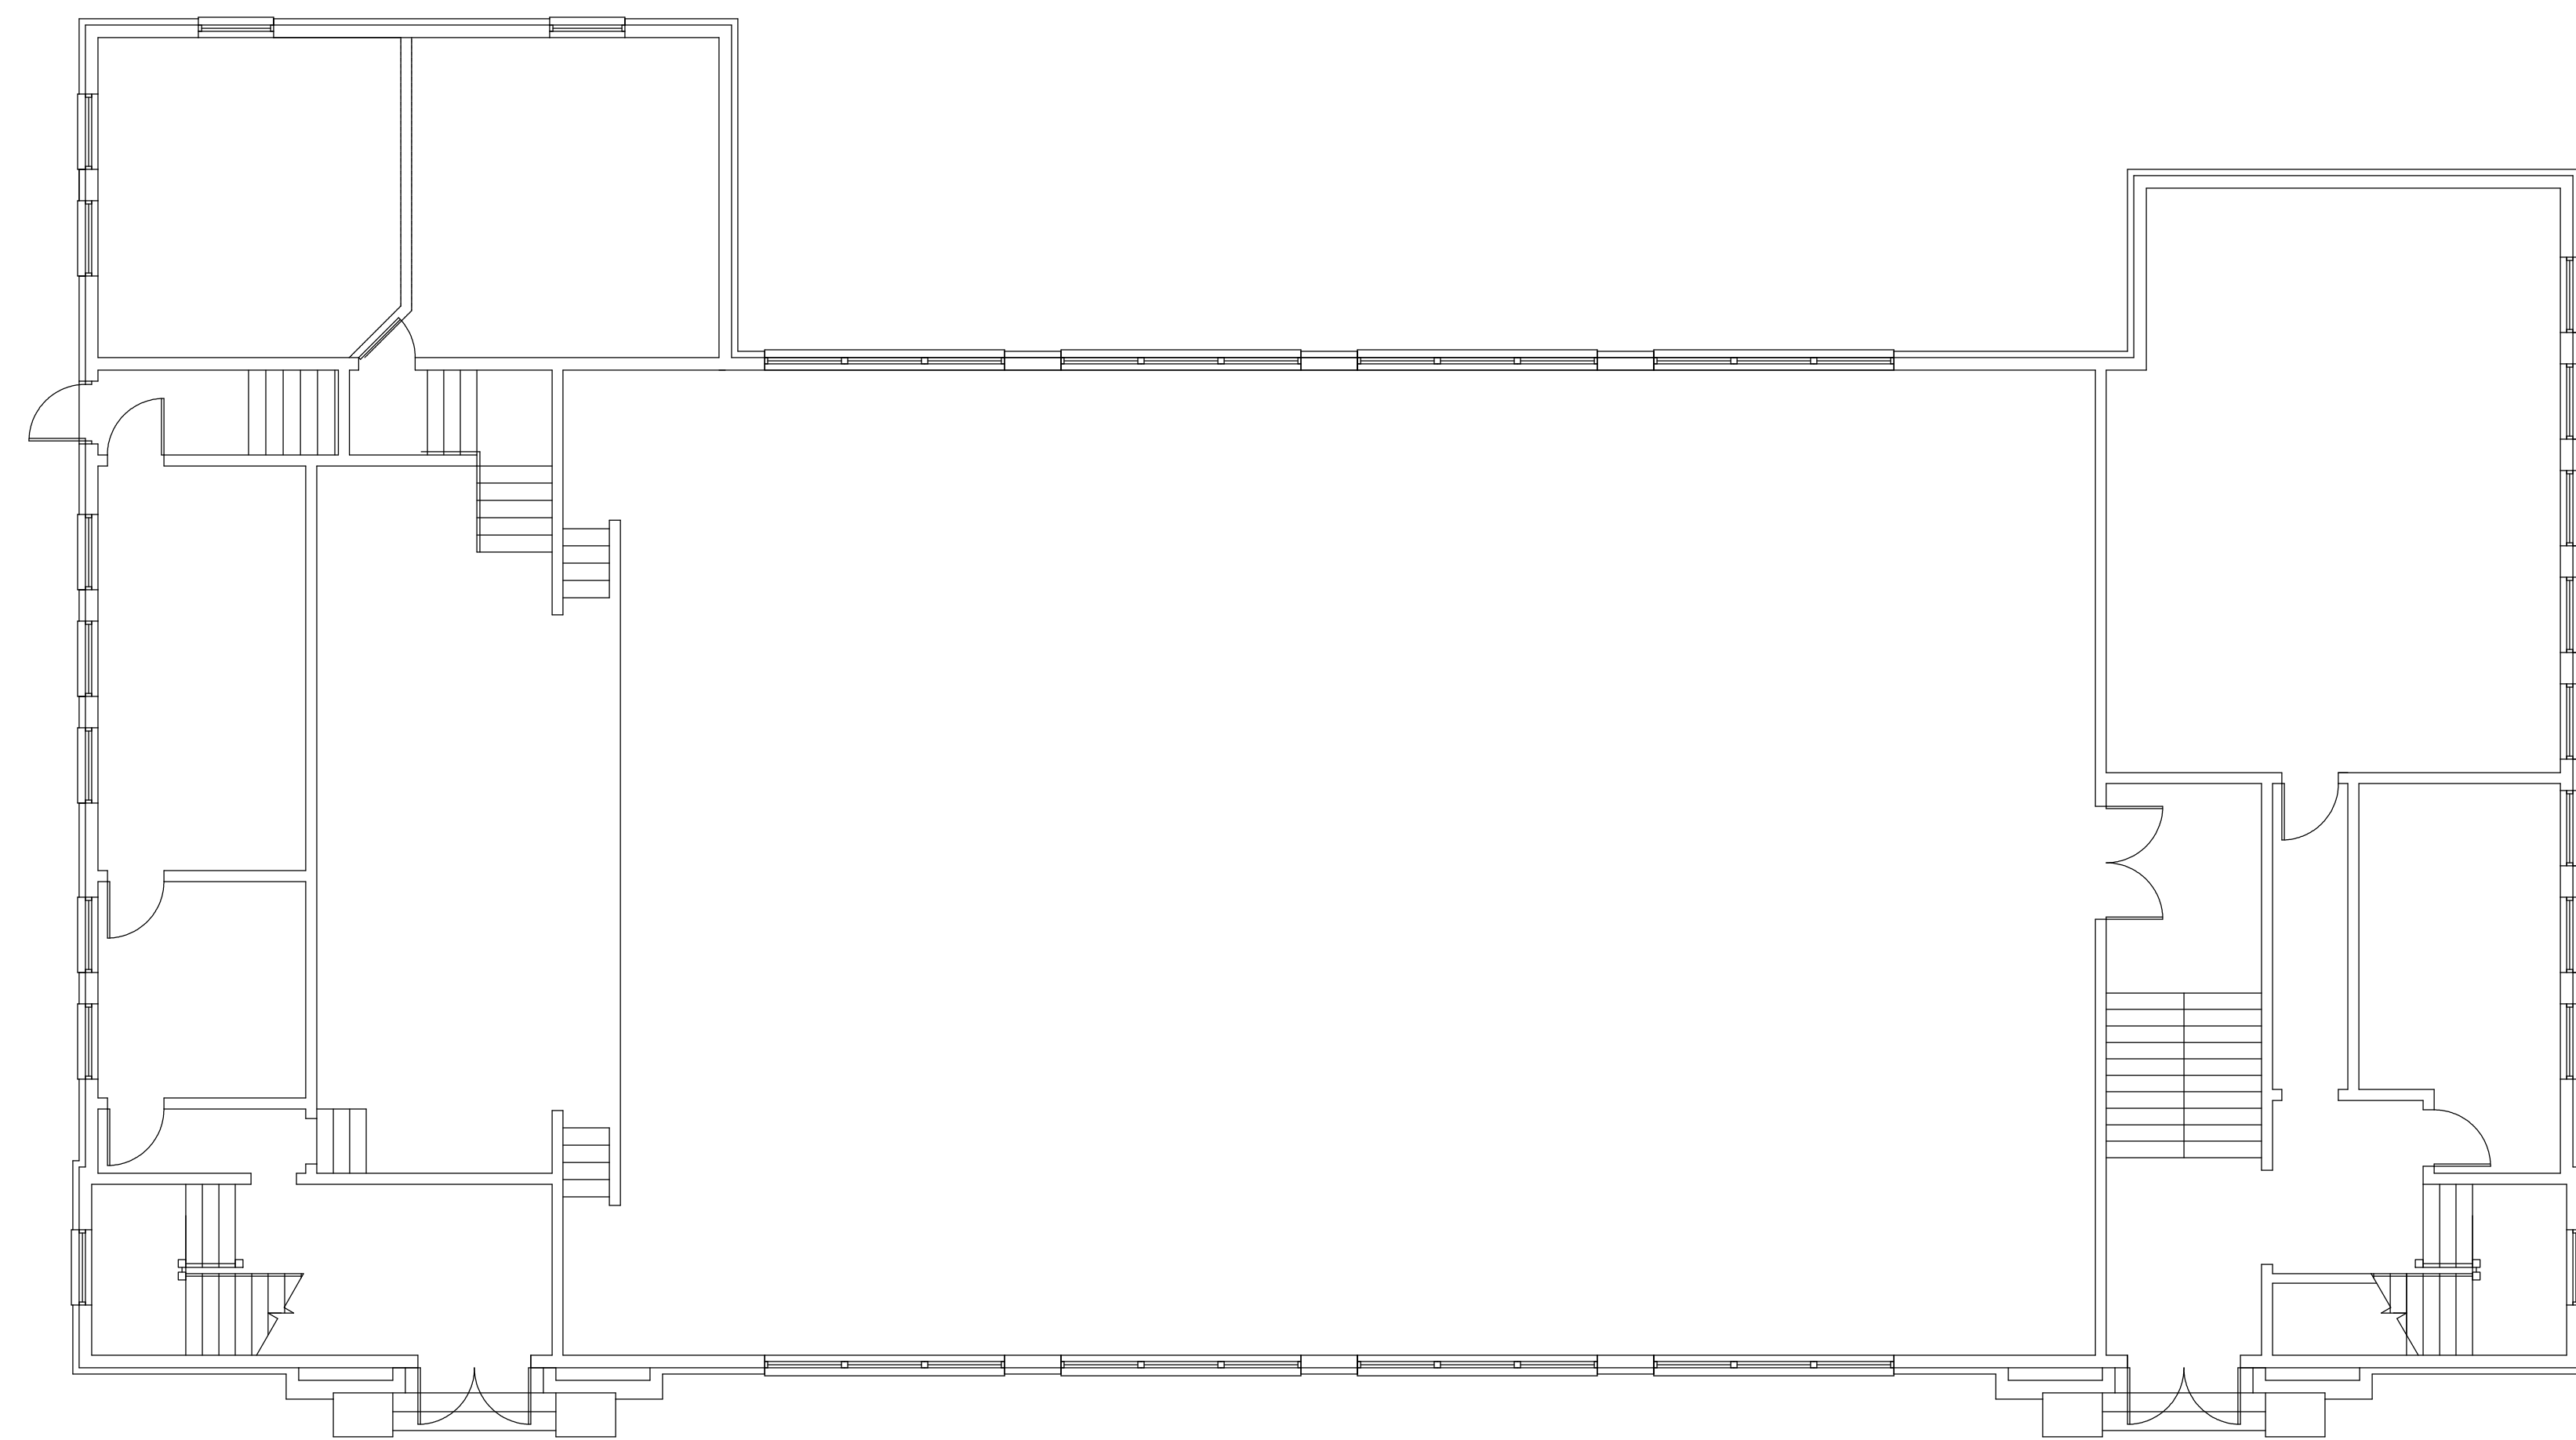

Mark	Date	Description
	06 - 04 - 20	CONCEPT DRAWINGS

Issue Dates

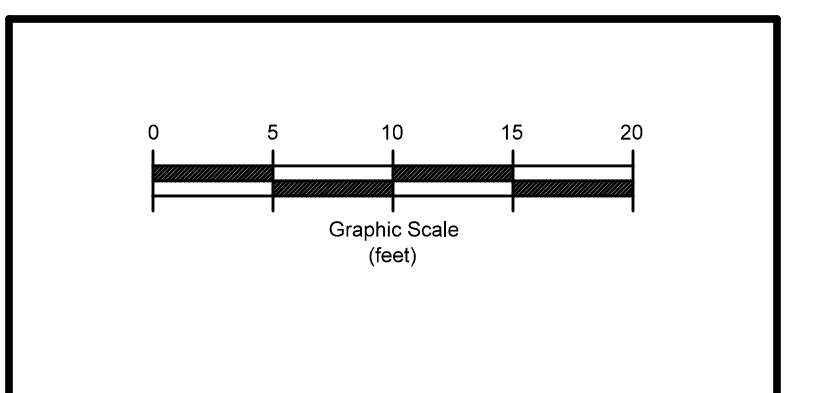


Drawing Title

EXISTING
1st FLOOR PLAN

Drawing Number

A05.1

EXISTING 1st FLOOR PLAN
1/8" = 1'-0" A1

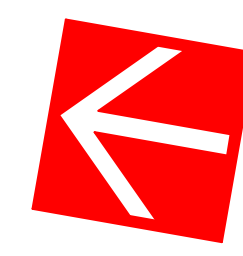


ROBERT J. FOSTER ARCHITECT
 36 Groveside Road, Portland, Maine 04102
 (207) 761-3822


Project Title

VOANNE
 SENIOR HOUSING

School Street
 Waldoboro, Maine

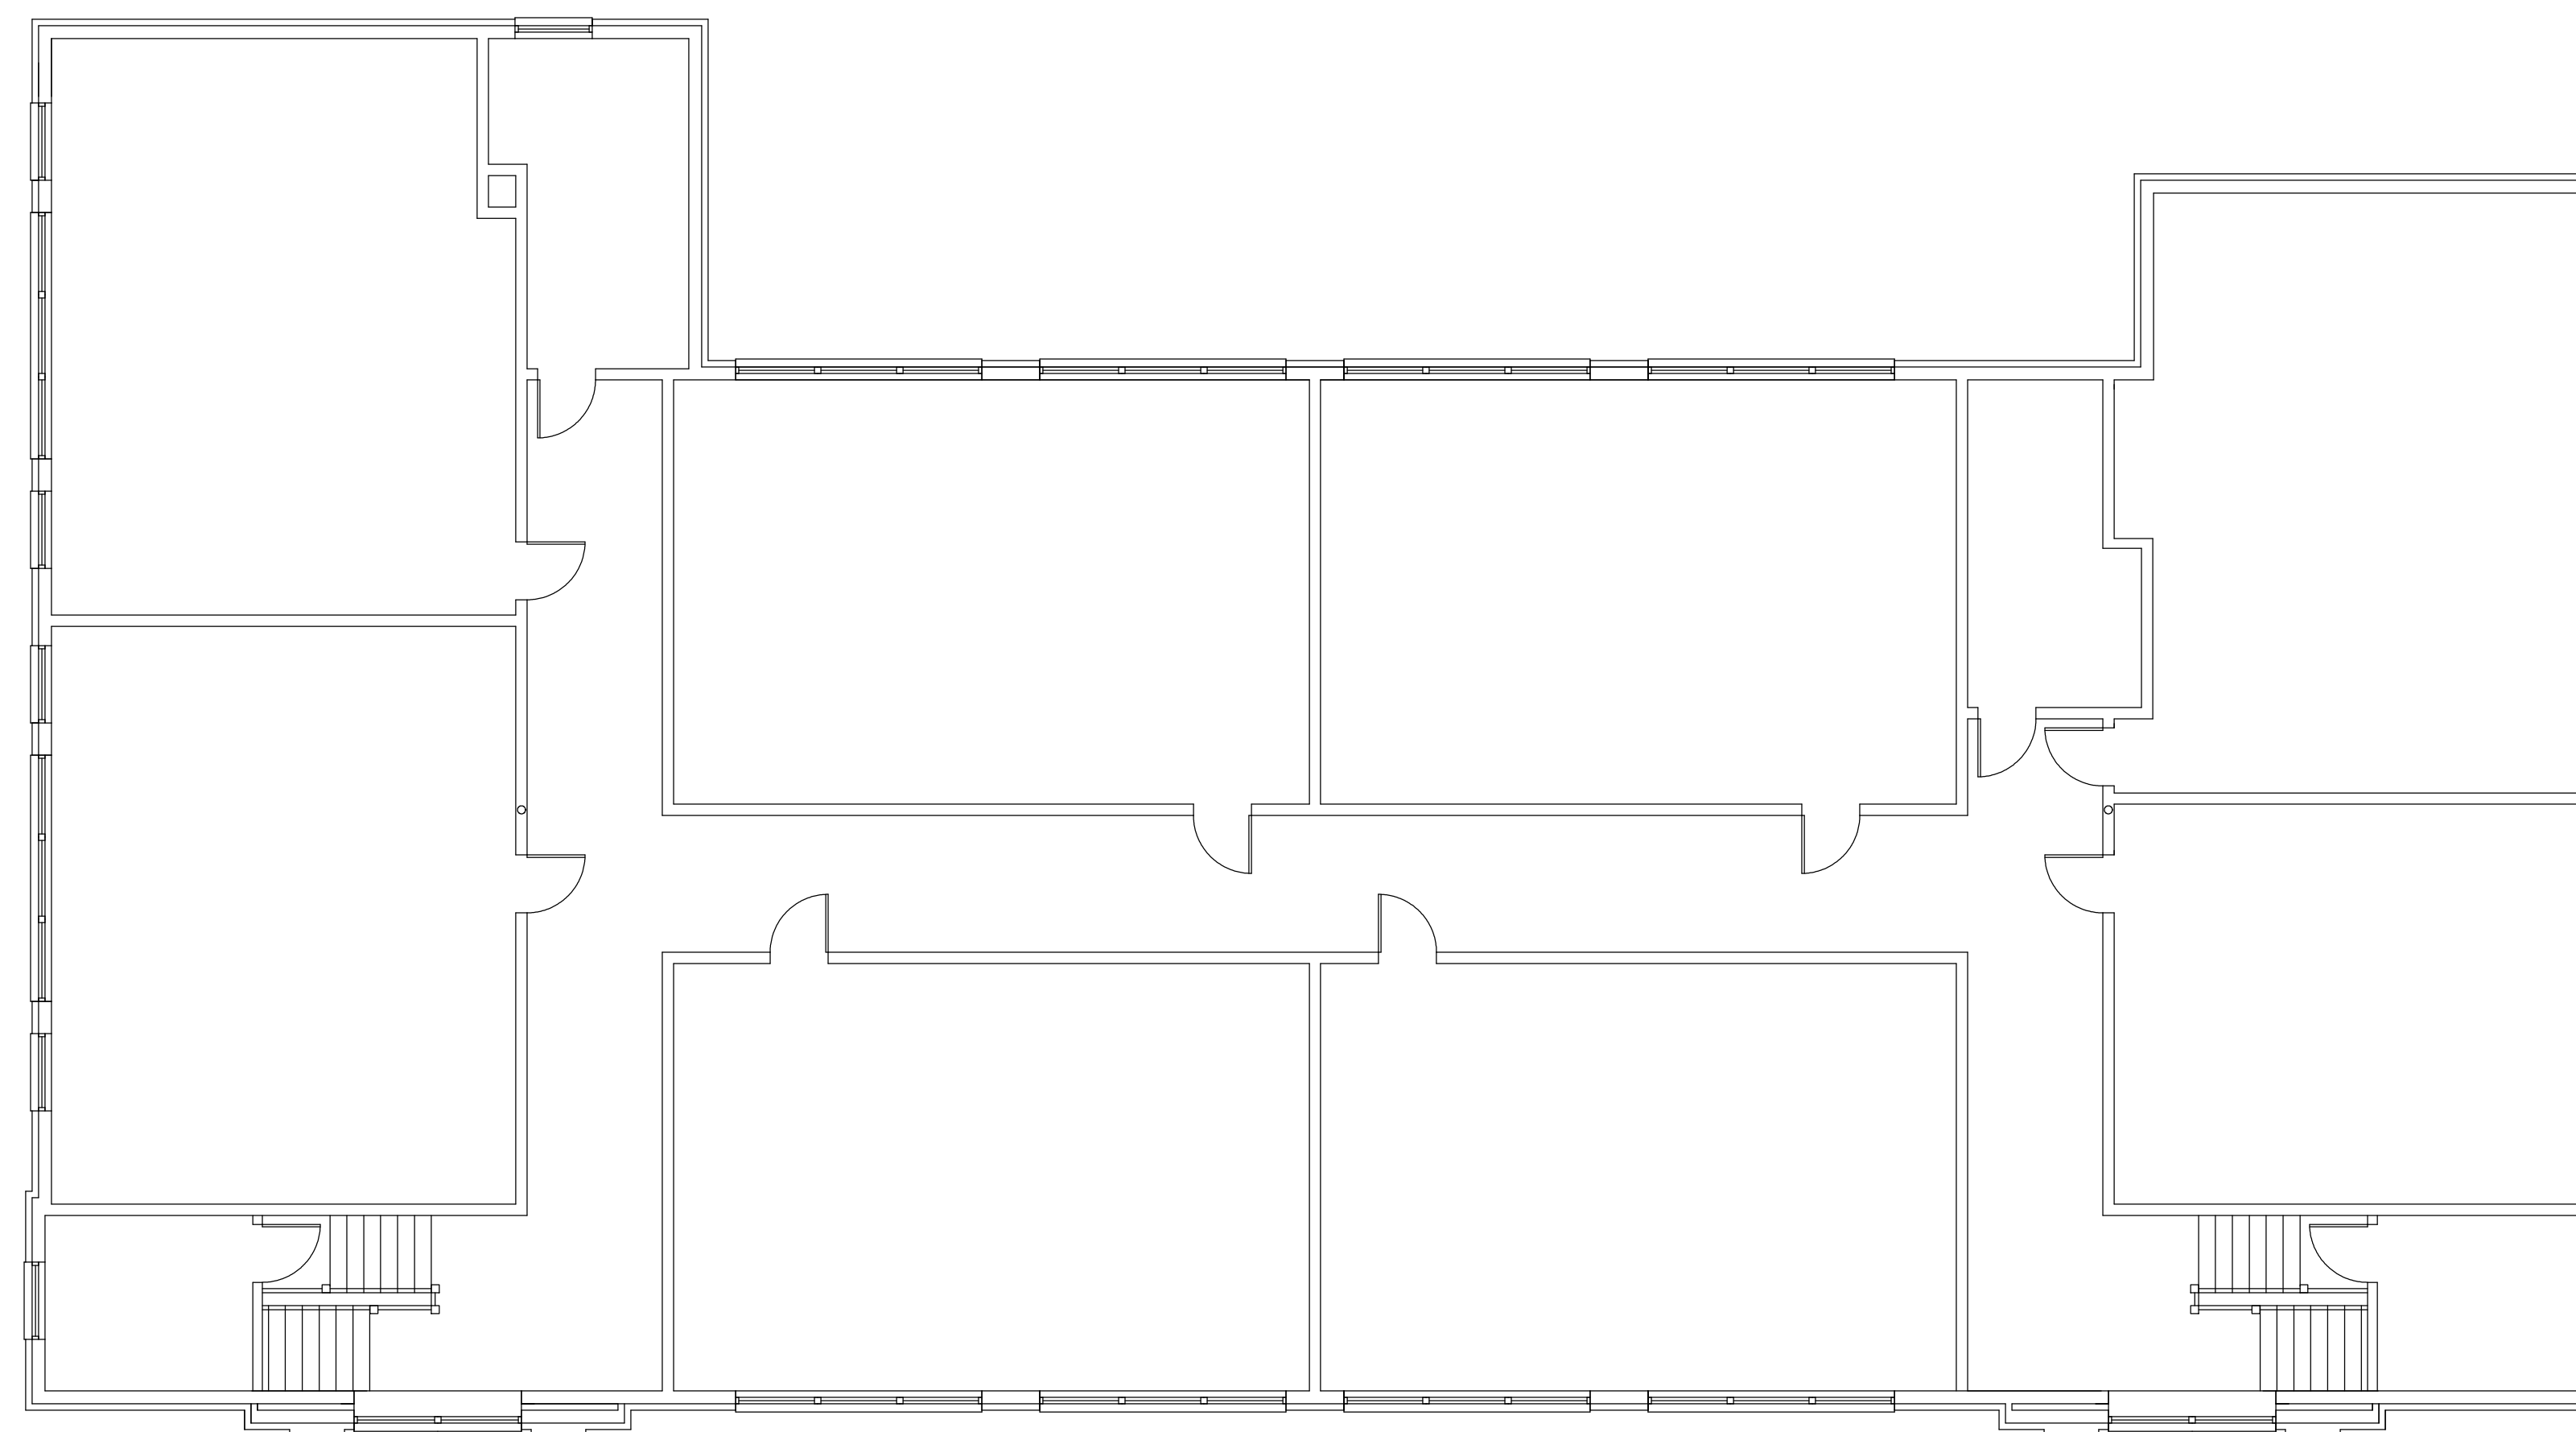

	06 - 04 - 20	CONCEPT DRAWINGS
Mark	Date	Description
Issue Dates		

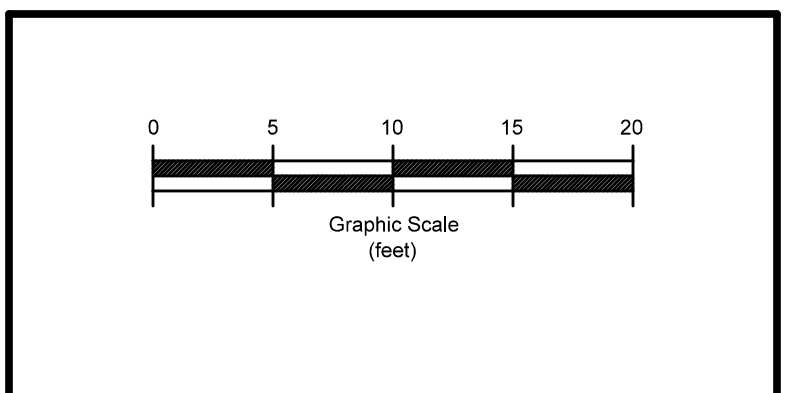

Drawing Title

EXISTING
 2nd FLOOR PLAN

Drawing Number

A05.2

EXISTING 2nd FLOOR PLAN
 1/8" = 1'-0" A1

