
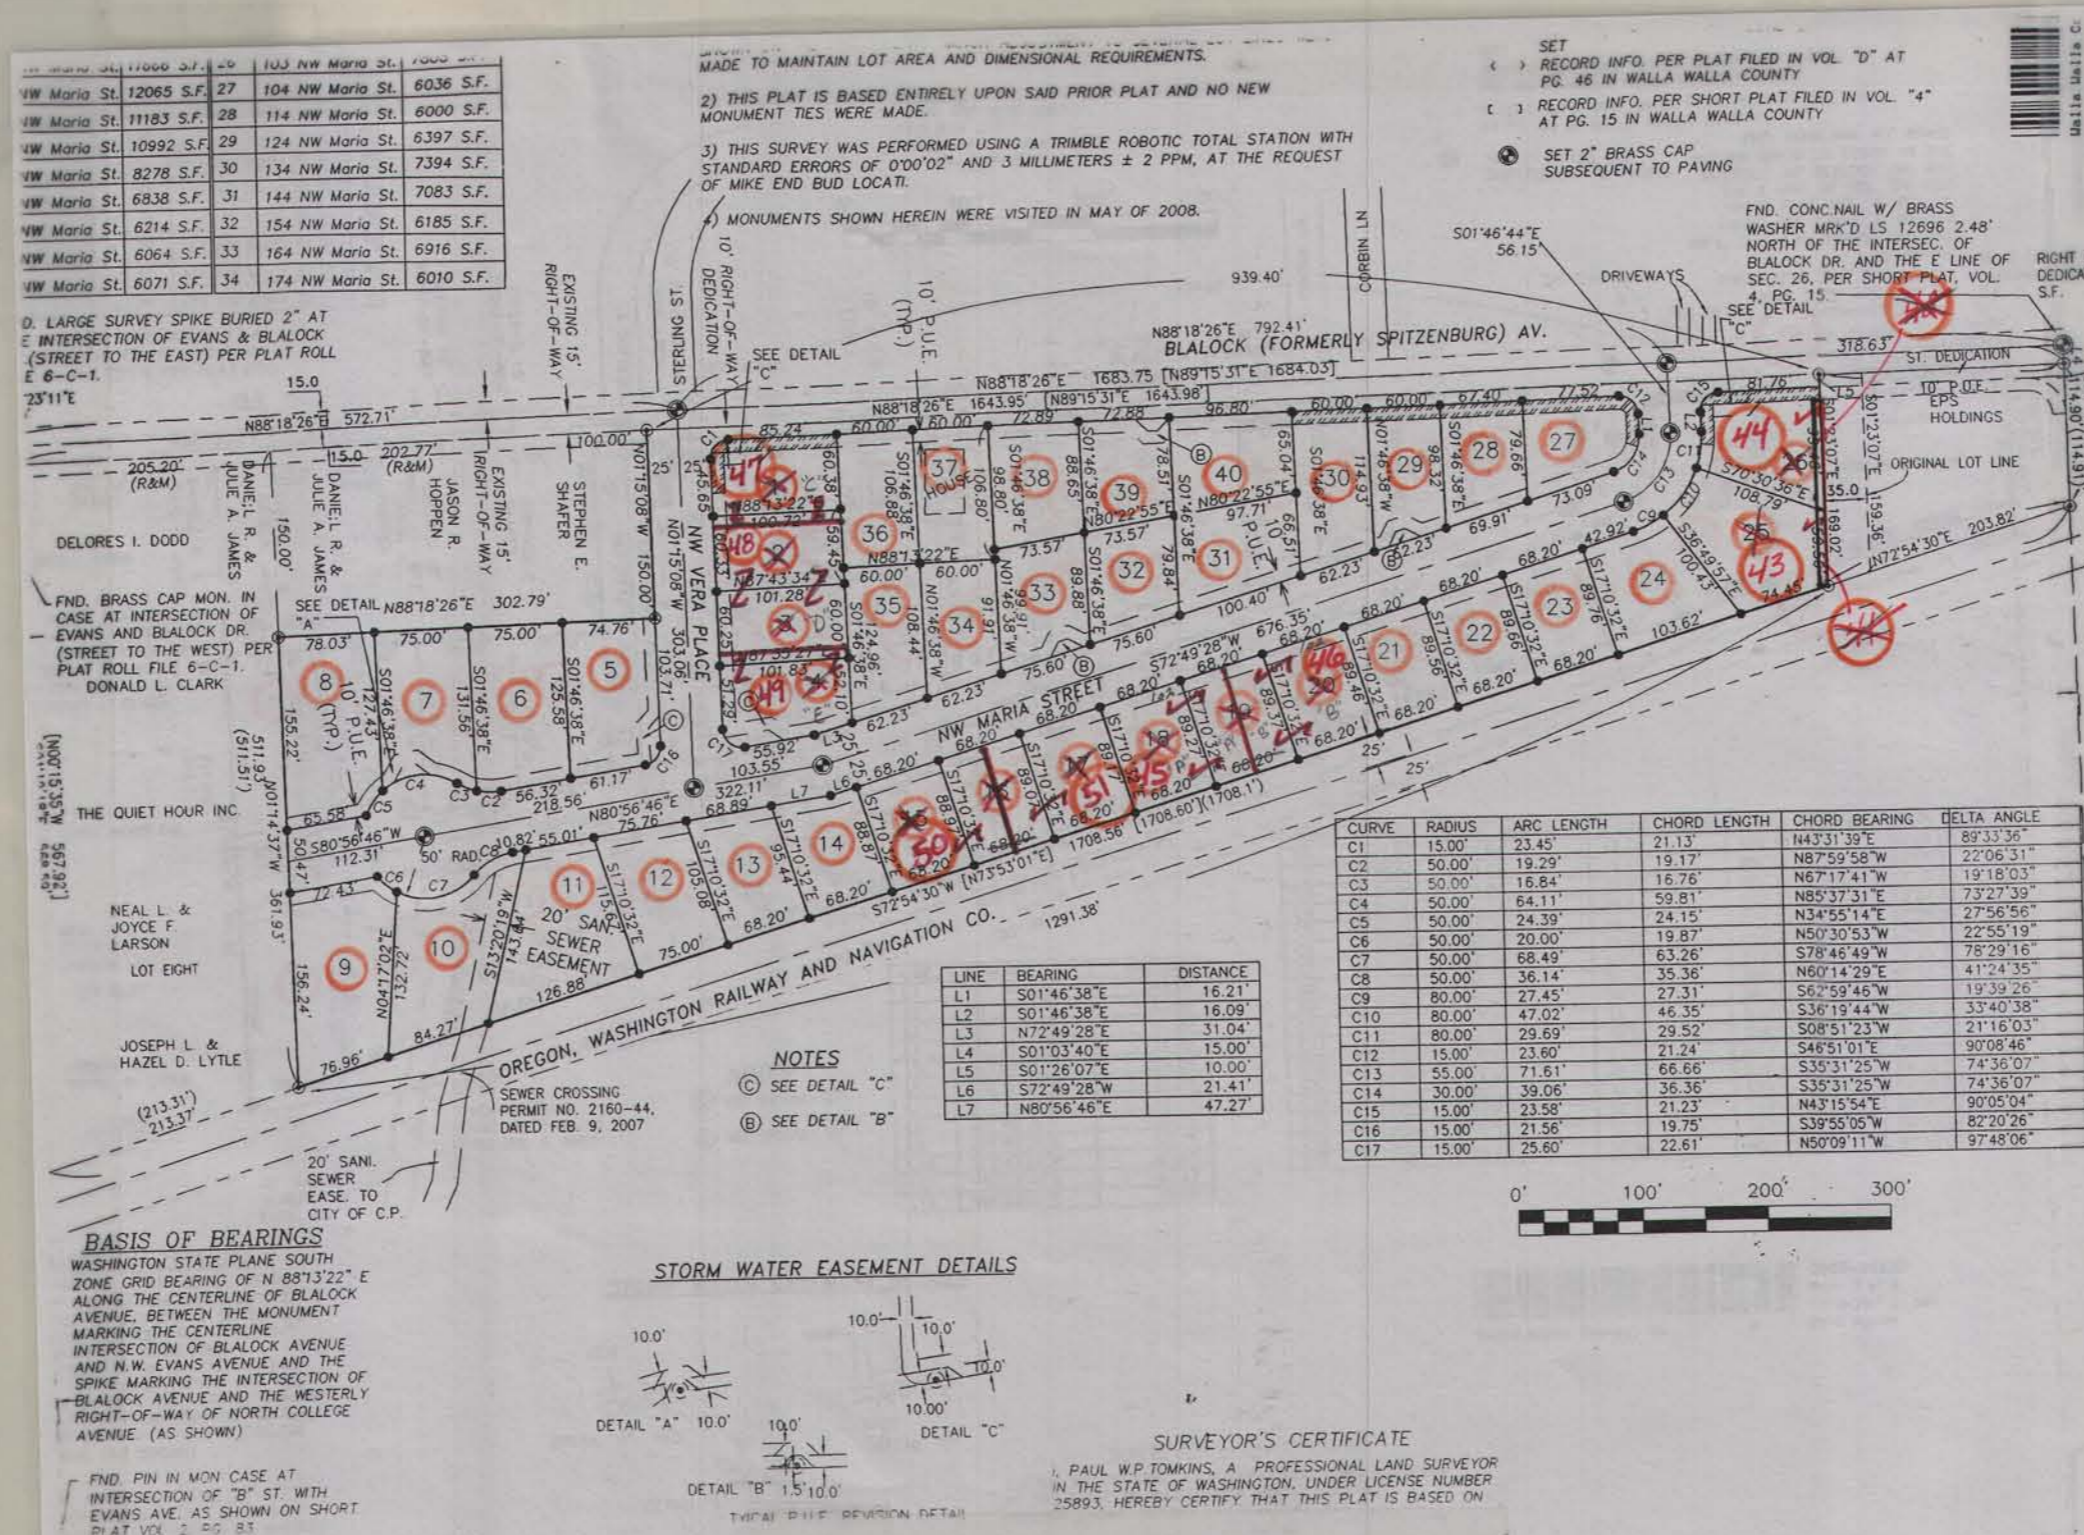


CALABRIA PLACE SUBDIVISION-AMENDED PLAT

35-07-26

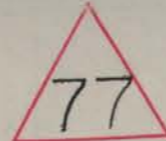

CALABRIA PLACE SUBDIVISION-AMENDED PLAT


2009-07608 7-23-08