


STILLER ADDN.

34-07-36

53

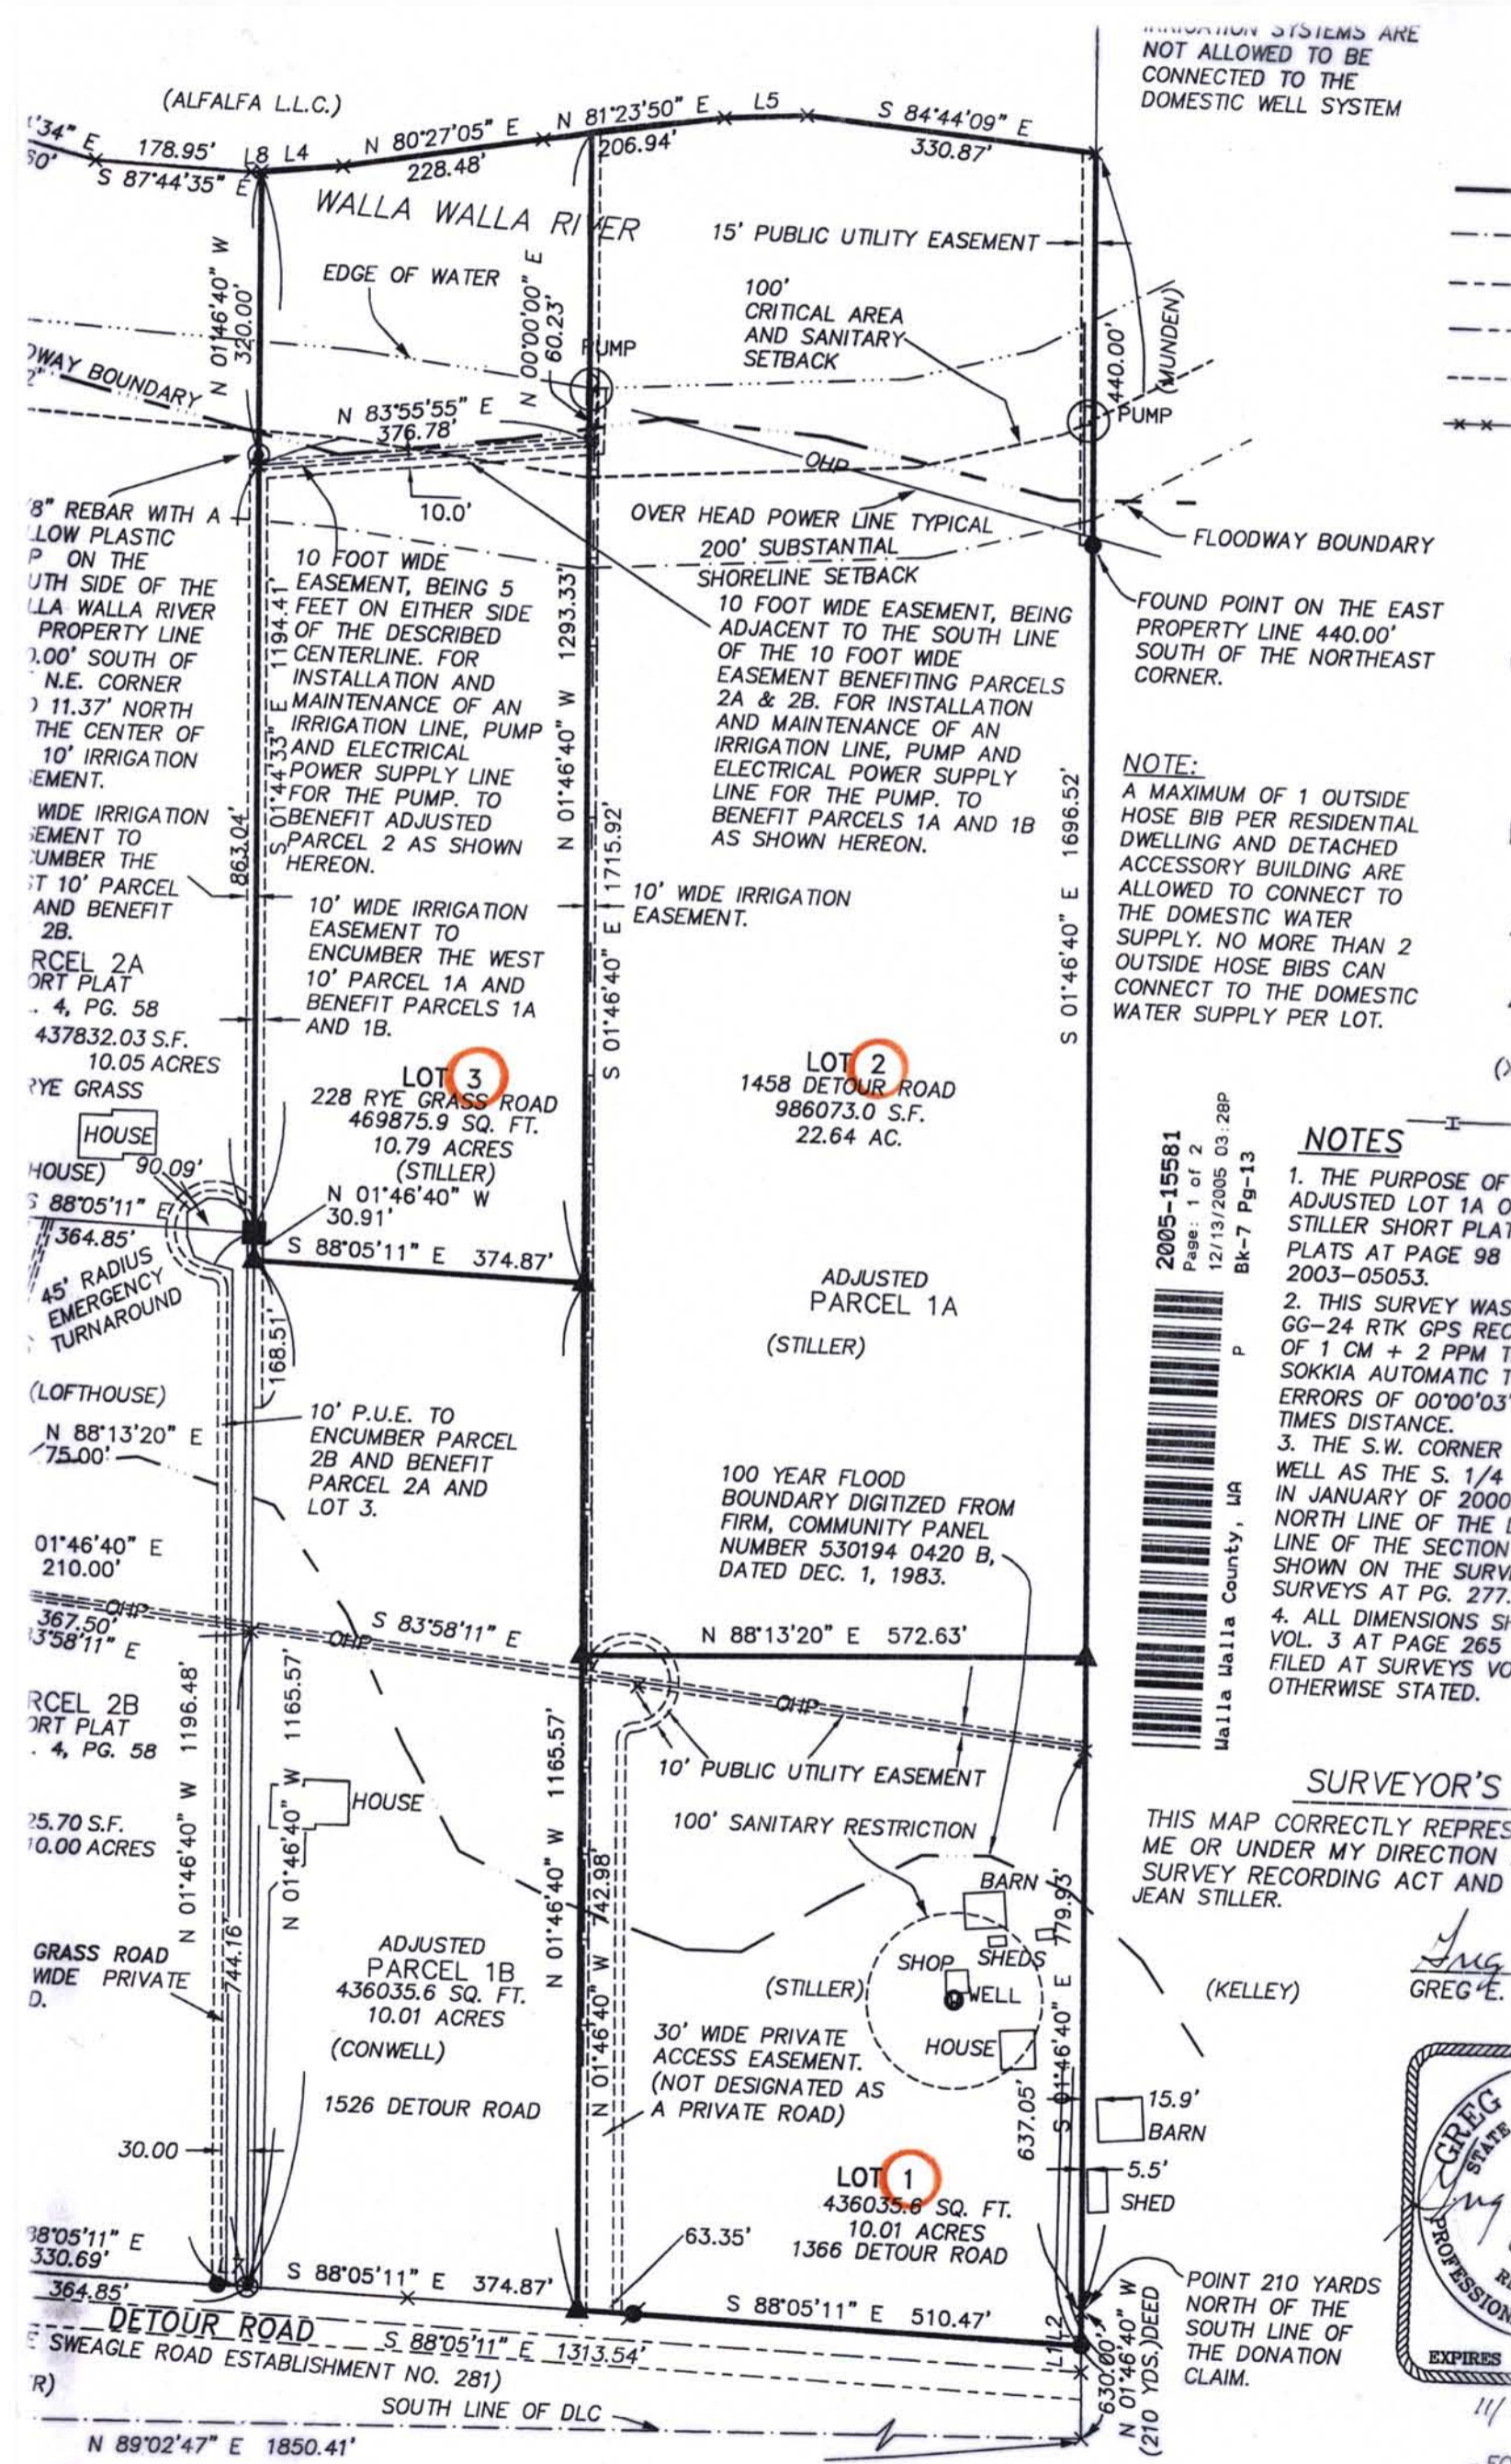

IRRIGATION SYSTEMS ARE NOT ALLOWED TO BE CONNECTED TO THE DOMESTIC WELL SYSTEM

NOTE:  
A MAXIMUM OF 1 OUTSIDE HOSE BIB PER RESIDENTIAL DWELLING AND DETACHED ACCESSORY BUILDING ARE ALLOWED TO CONNECT TO THE DOMESTIC WATER SUPPLY. NO MORE THAN 2 OUTSIDE HOSE BIBS CAN CONNECT TO THE DOMESTIC WATER SUPPLY PER LOT.

NOTES  
1. THE PURPOSE OF ADJUSTED LOT 1A OF STILLER SHORT PLAT PLATS AT PAGE 98 2003-05053.  
2. THIS SURVEY WAS CONDUCTED USING A GARMIN 24 RTK GPS RECEIVER WITH A 1 CM + 2 PPM TOTAL ERROR RATE. THE SOKKIA AUTOMATIC TOTAL STATION HAS A DISTANCE ERROR OF 0.00003 TIMES DISTANCE.  
3. THE S.W. CORNER OF THE SECTION 1/4 AS SHOWN ON THE SURVEY MAPS AT PG. 277.  
4. ALL DIMENSIONS SHOWN ON THIS SURVEY MAP ARE AS FILED AT SURVEYS AND OTHERWISE STATED.

SURVEYOR'S  
THIS MAP CORRECTLY REPRESENTS THE SURVEY UNDER MY DIRECTION AND CONTROL.  
JEAN STILLER

PROFESSIONAL SURVEYOR  
REG. STATE OF WASHINGTON  
EXPIRES 11/1/2008

2005-15581  
Page: 1 of 2  
12/13/2005 09:28P  
Bk-7 Pg-13  
Walla Walla County, WA